




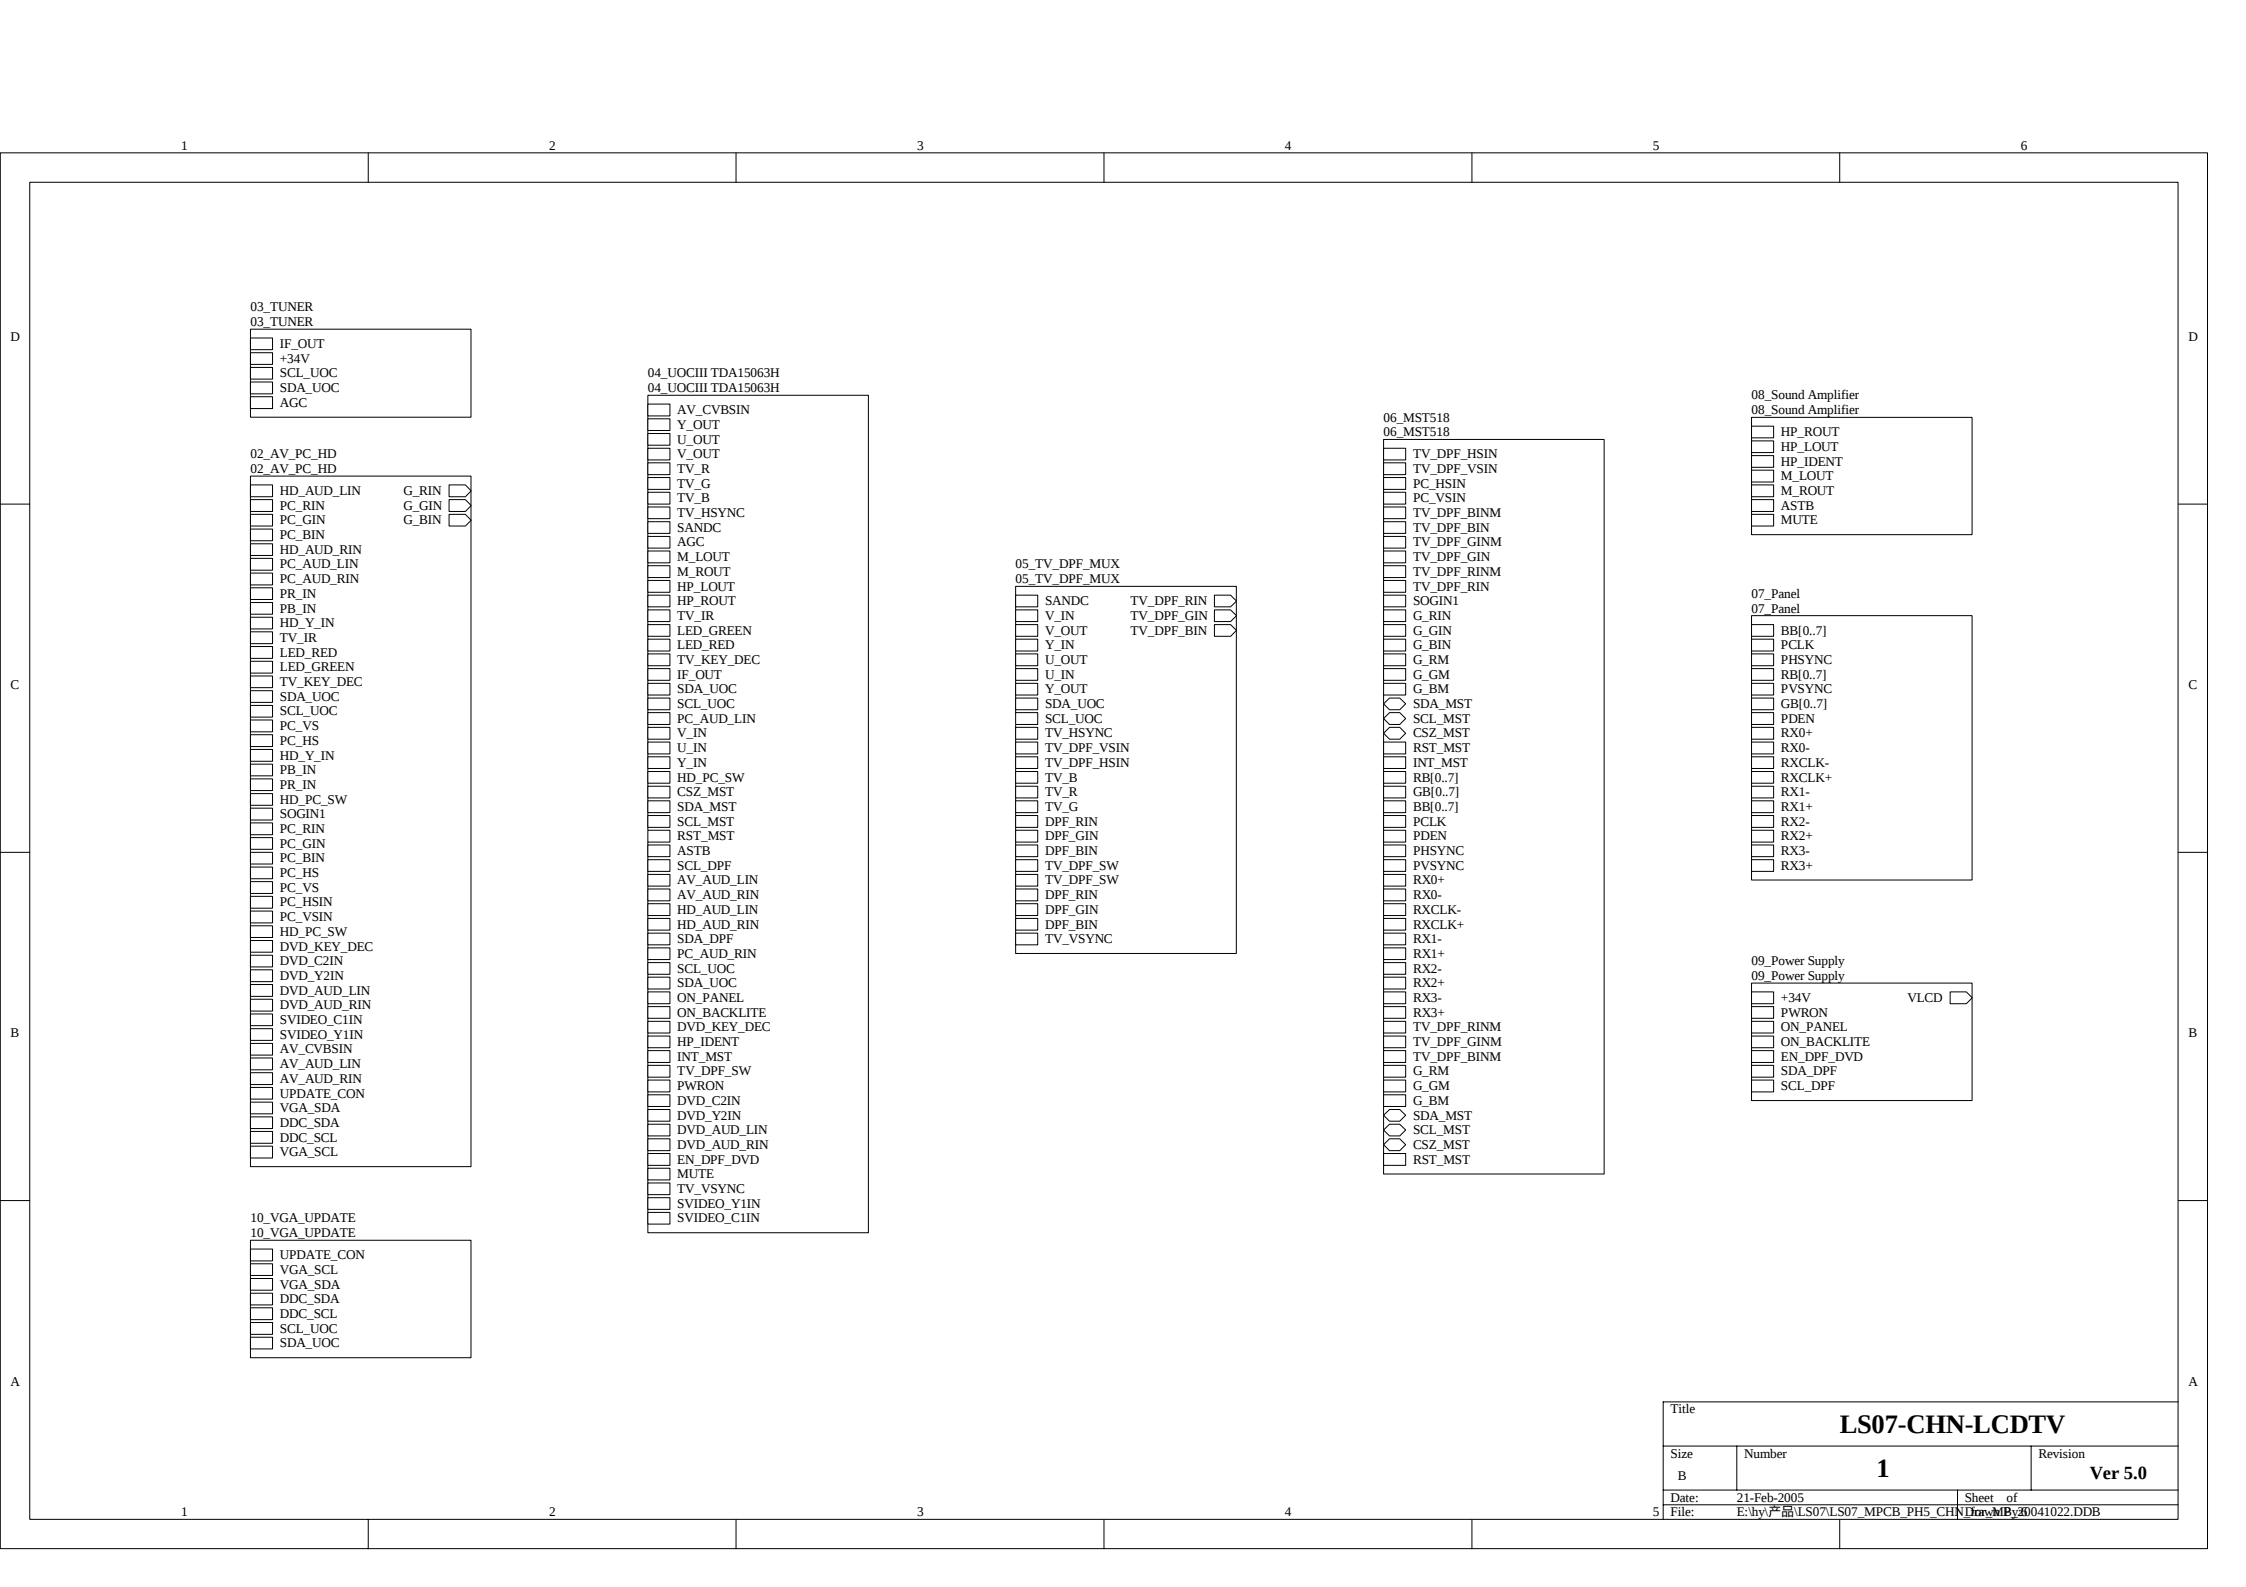



Title			LS07-CHN-LCDTV		
Size	Number		Revision		
B	1		Ver 5.0		
Date:	21-Feb-2005		Sheet of		
File:	E:\hyv\产品\LS07\LS07_MPCB_PH5_CHN\Draw\MBY20041022.DDB		Drawn by		

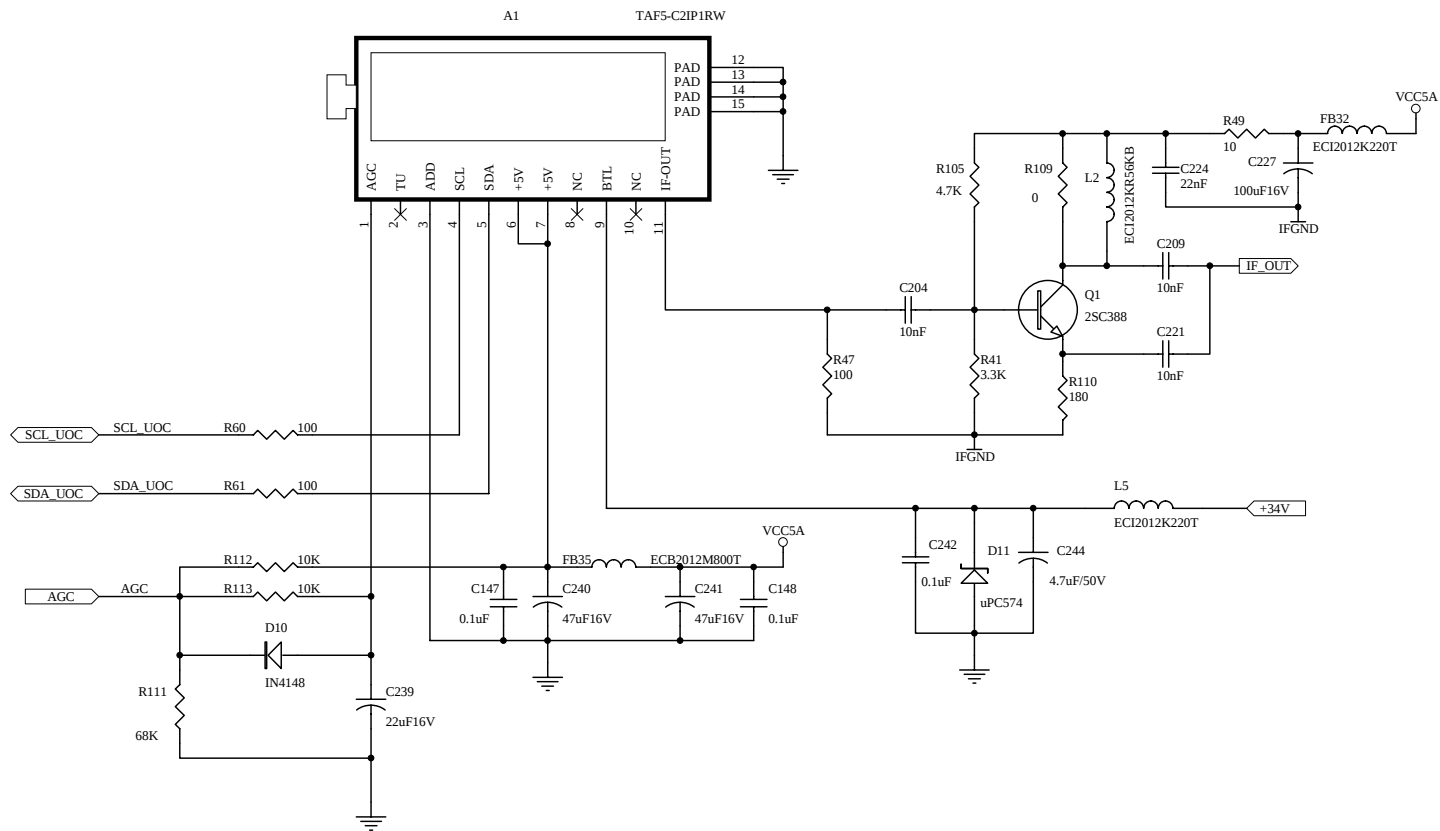


Title			
LS07-CHN-TUNER			
Size	Number	Revision	
B	3	Ver 5.0	
Date:	21-Feb-2005	Sheet of	
File:	E:\hy\产品\LS07\LS07_MPCB_PH5_CHN\Drawings\LS07_20041022.DDB		

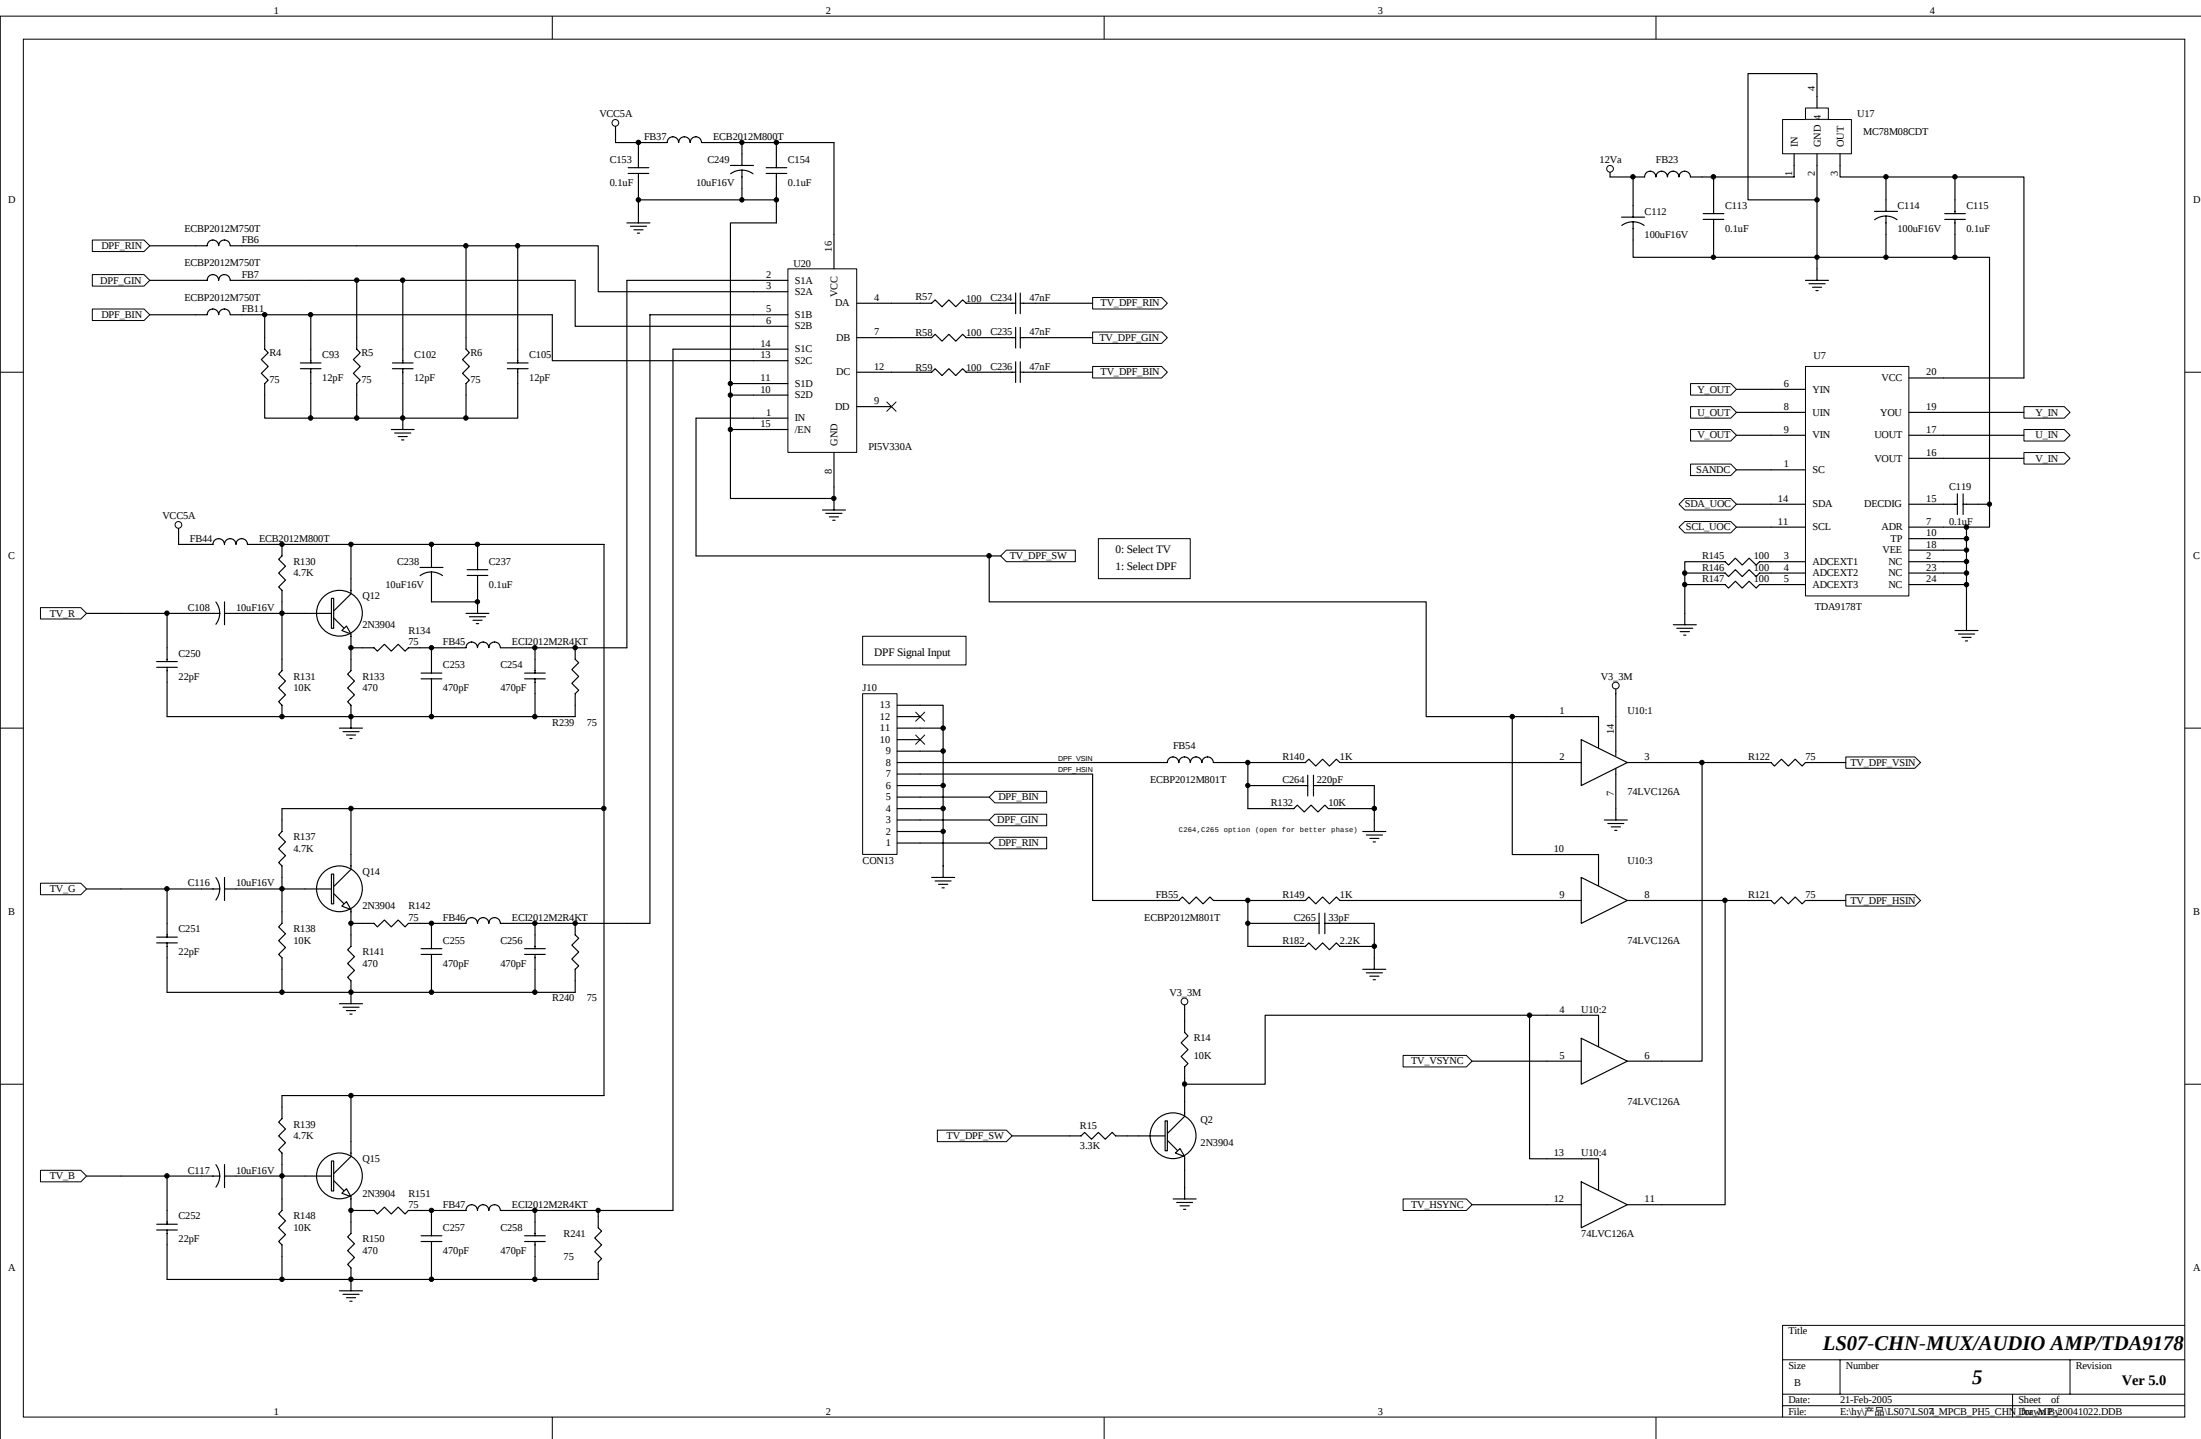

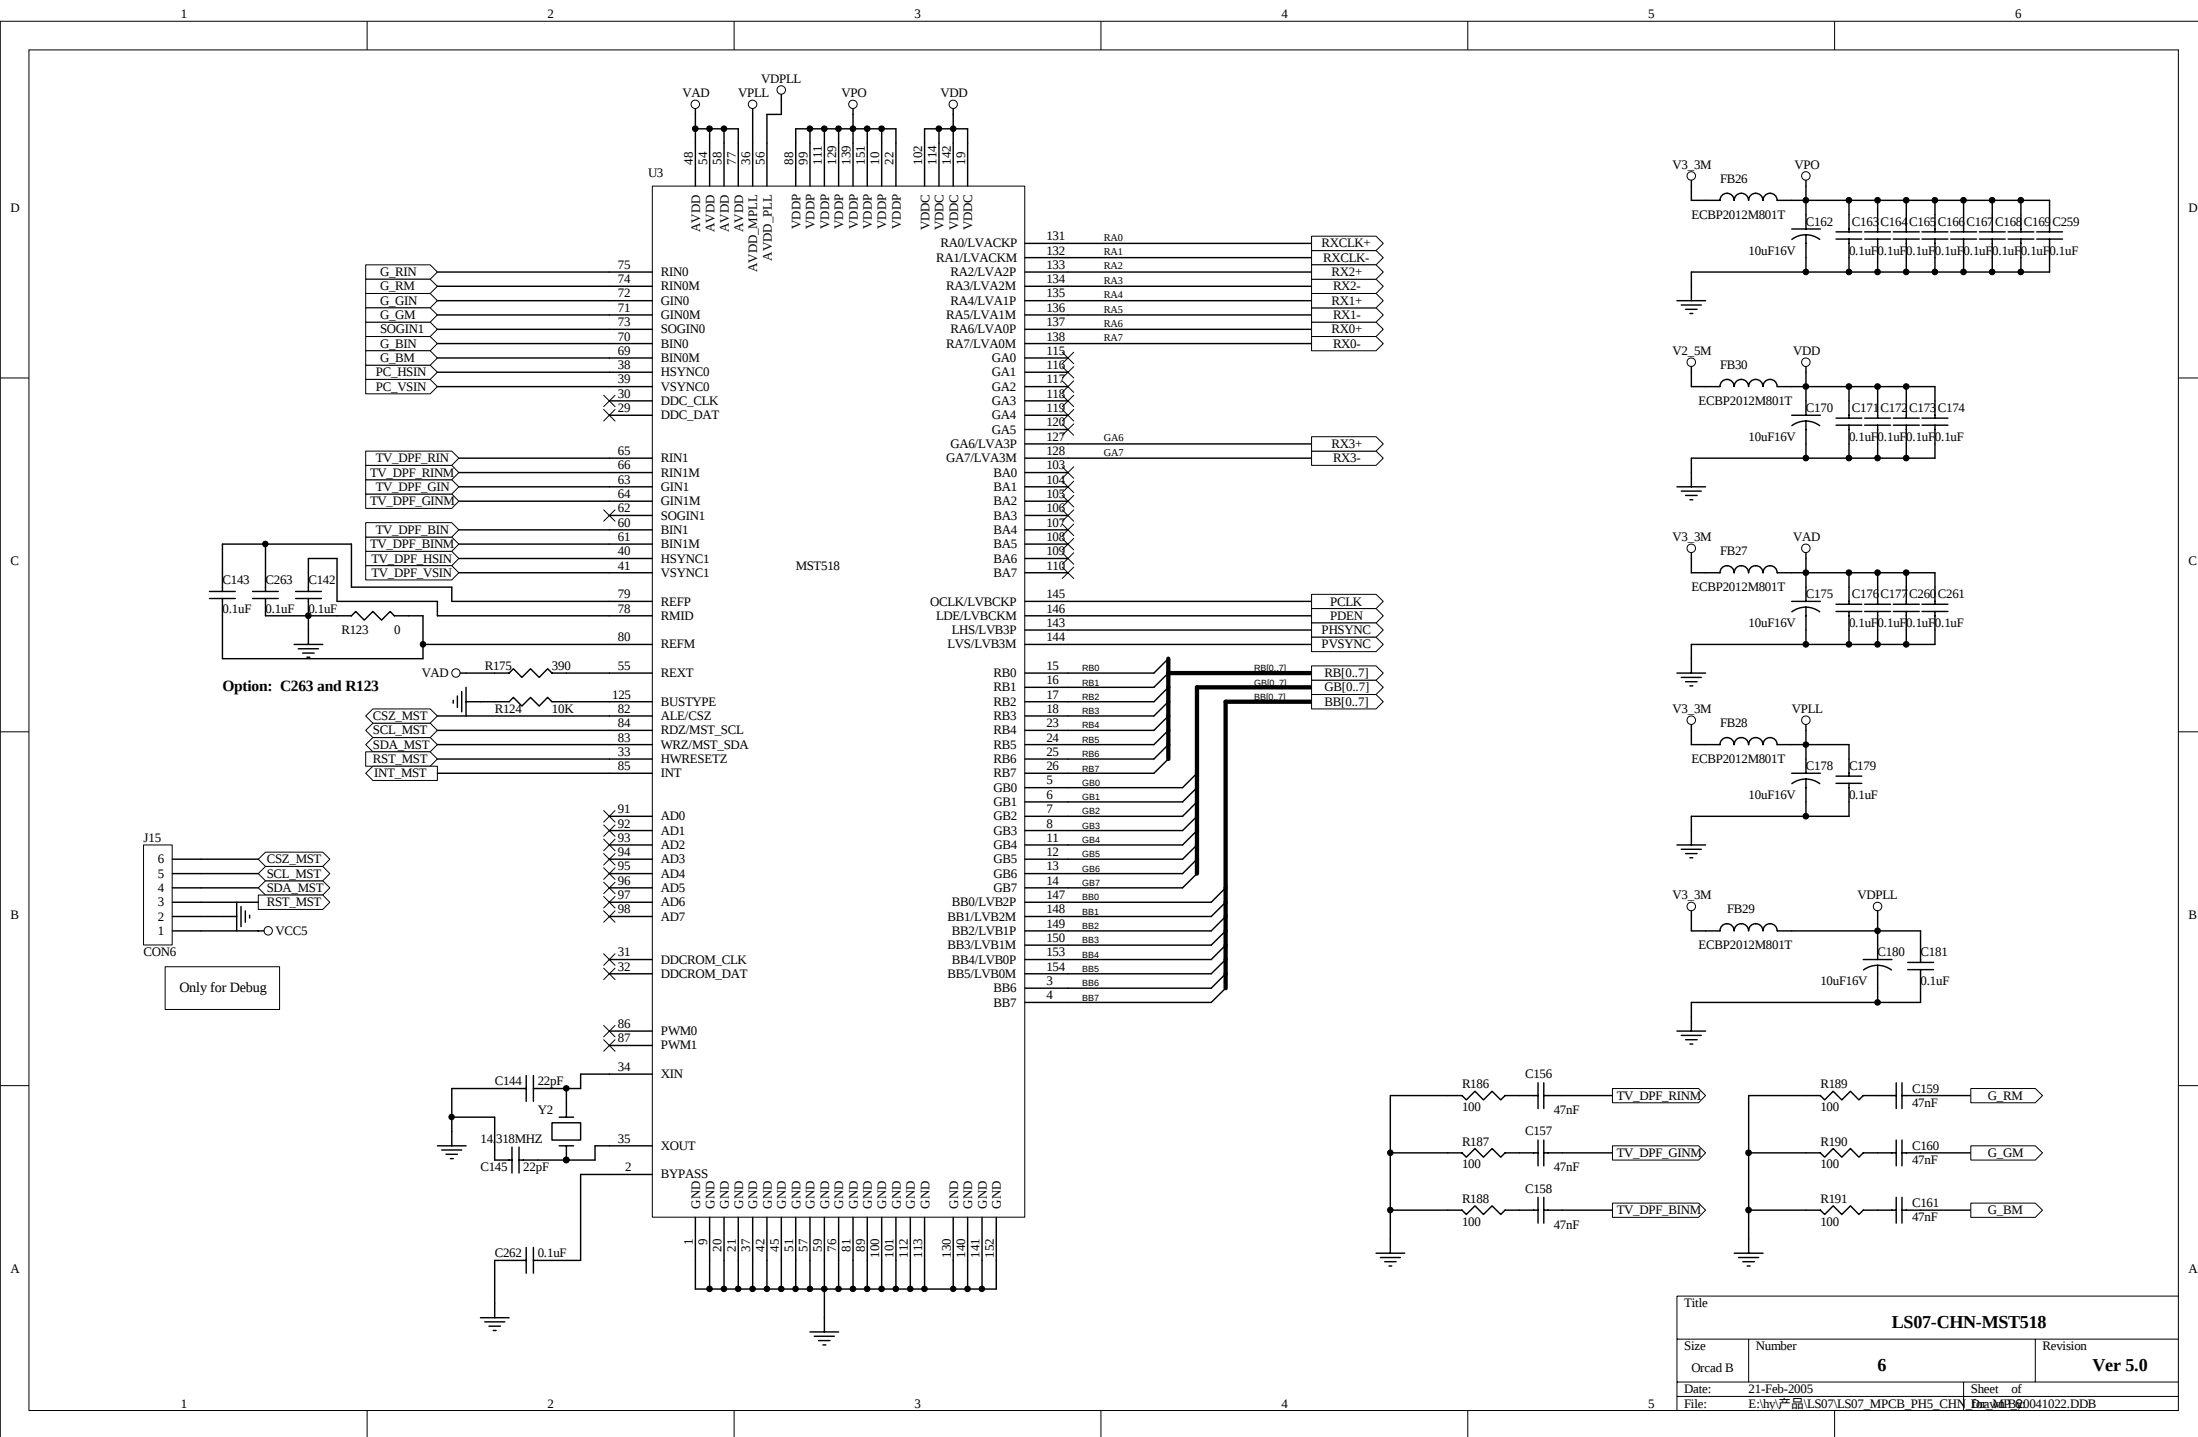

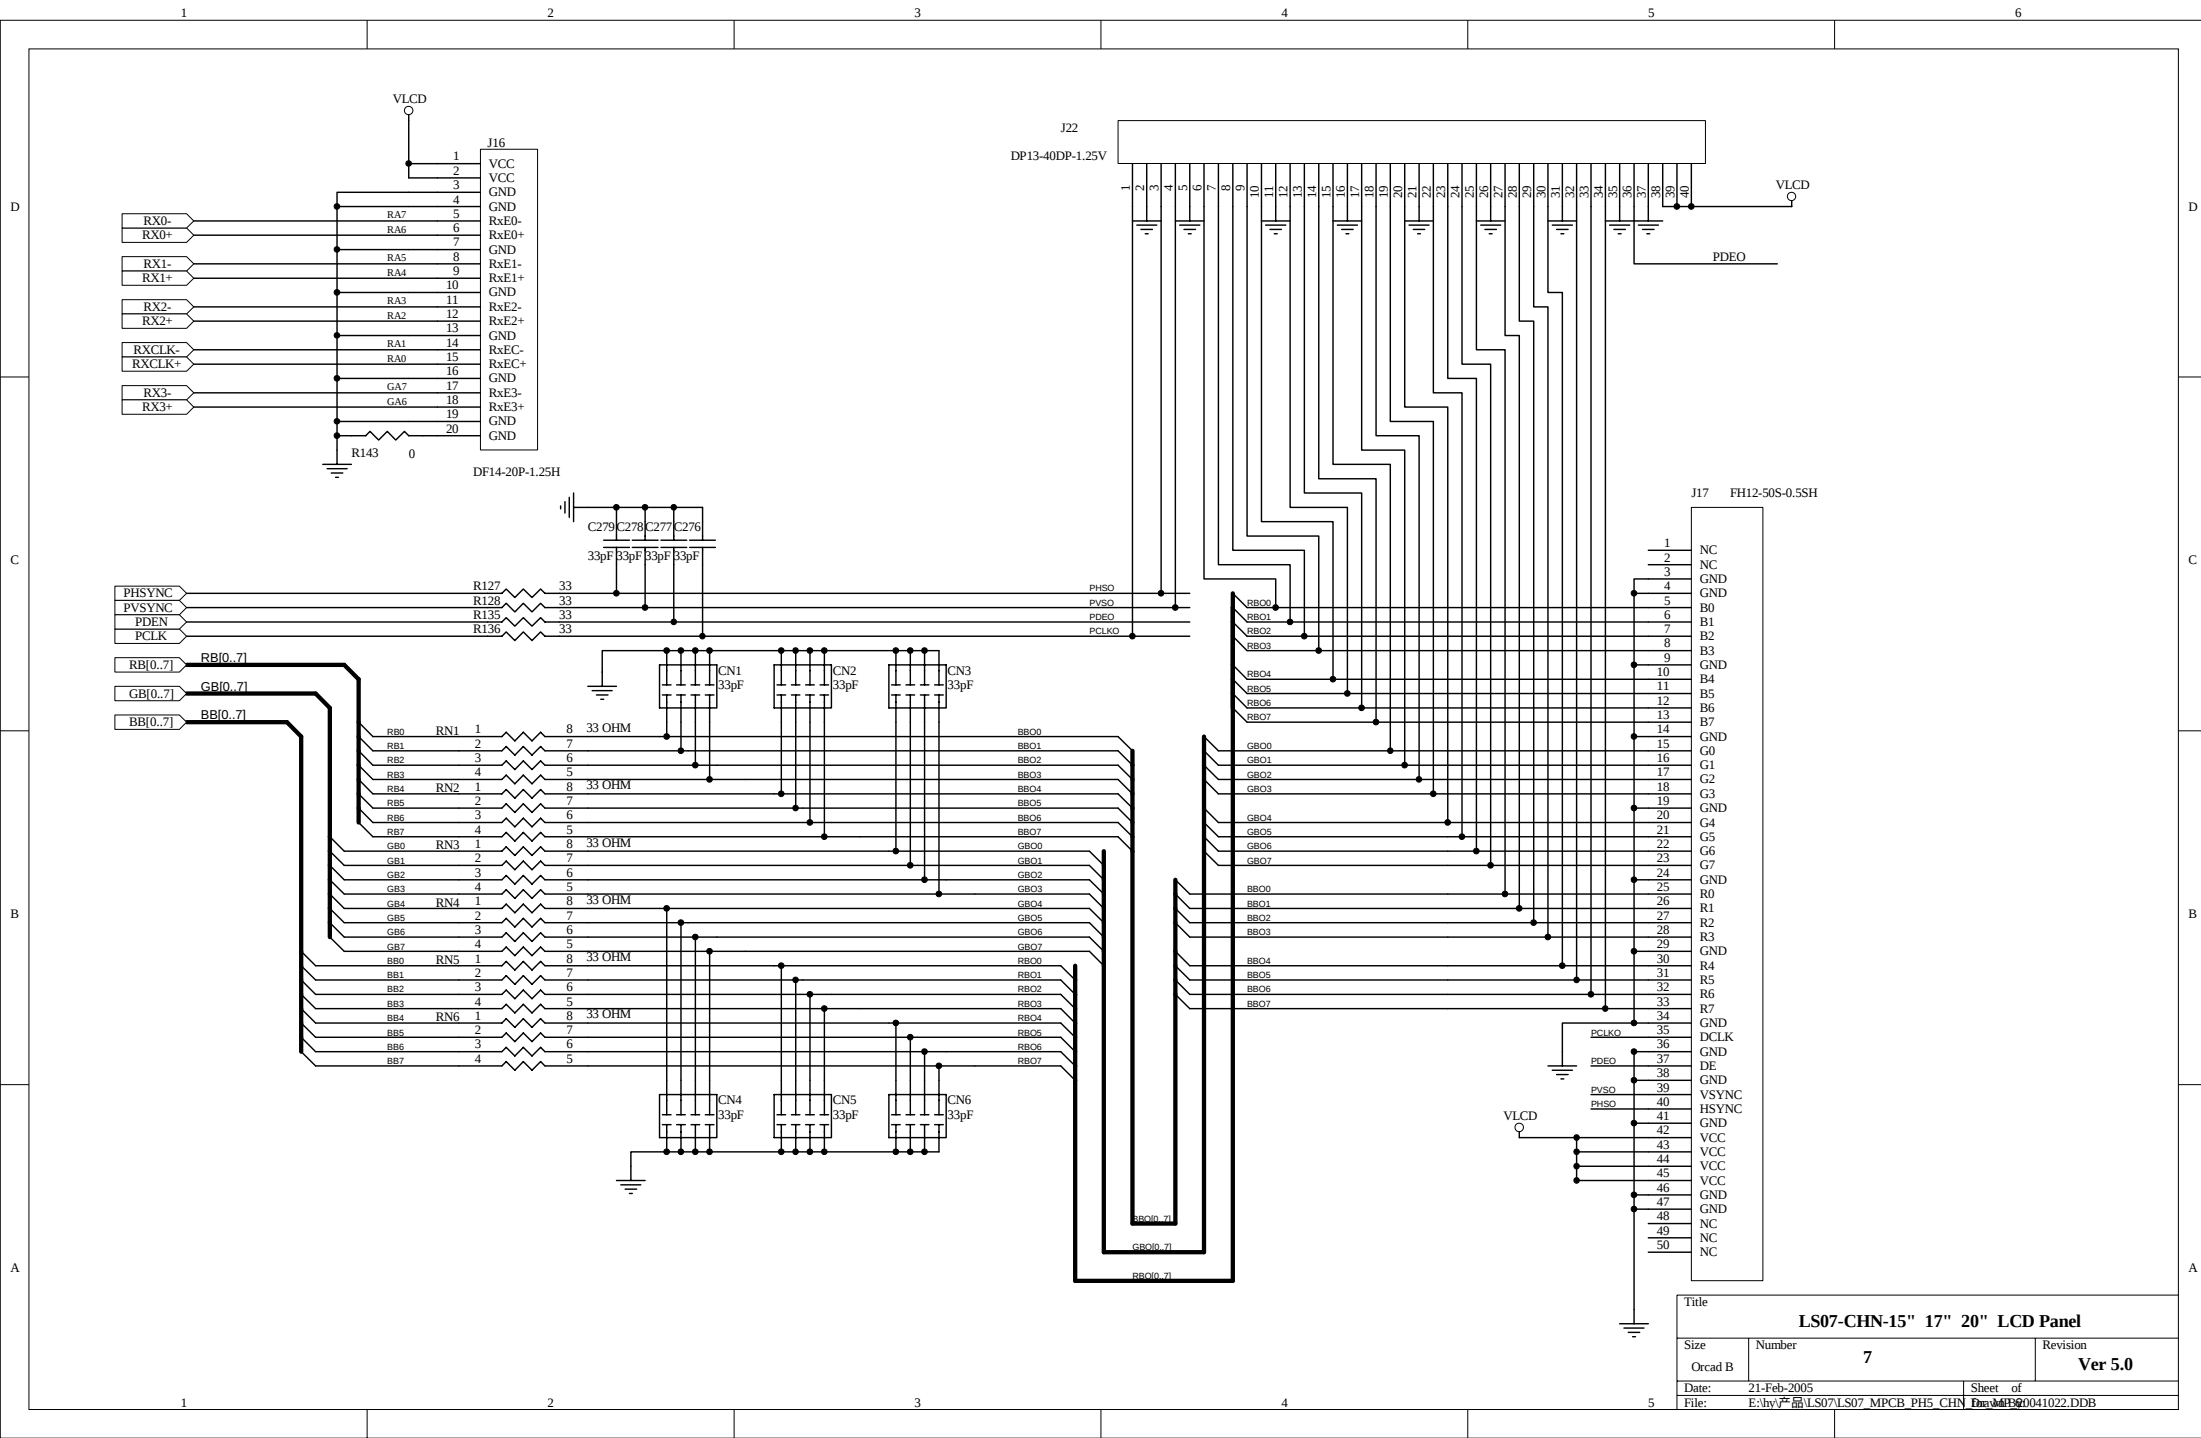

Title		
LS07-CHN-15" 17" 20" LCD Panel		
Size	Number	Revision
Orcad B	7	Ver 5.0
Date:	21-Feb-2005	Sheet of
File:	E:\hvy\7-15" LS07 MPCB PH5 CHN	D:\hvy\7-15" LS07 MPCB PH5 CHN

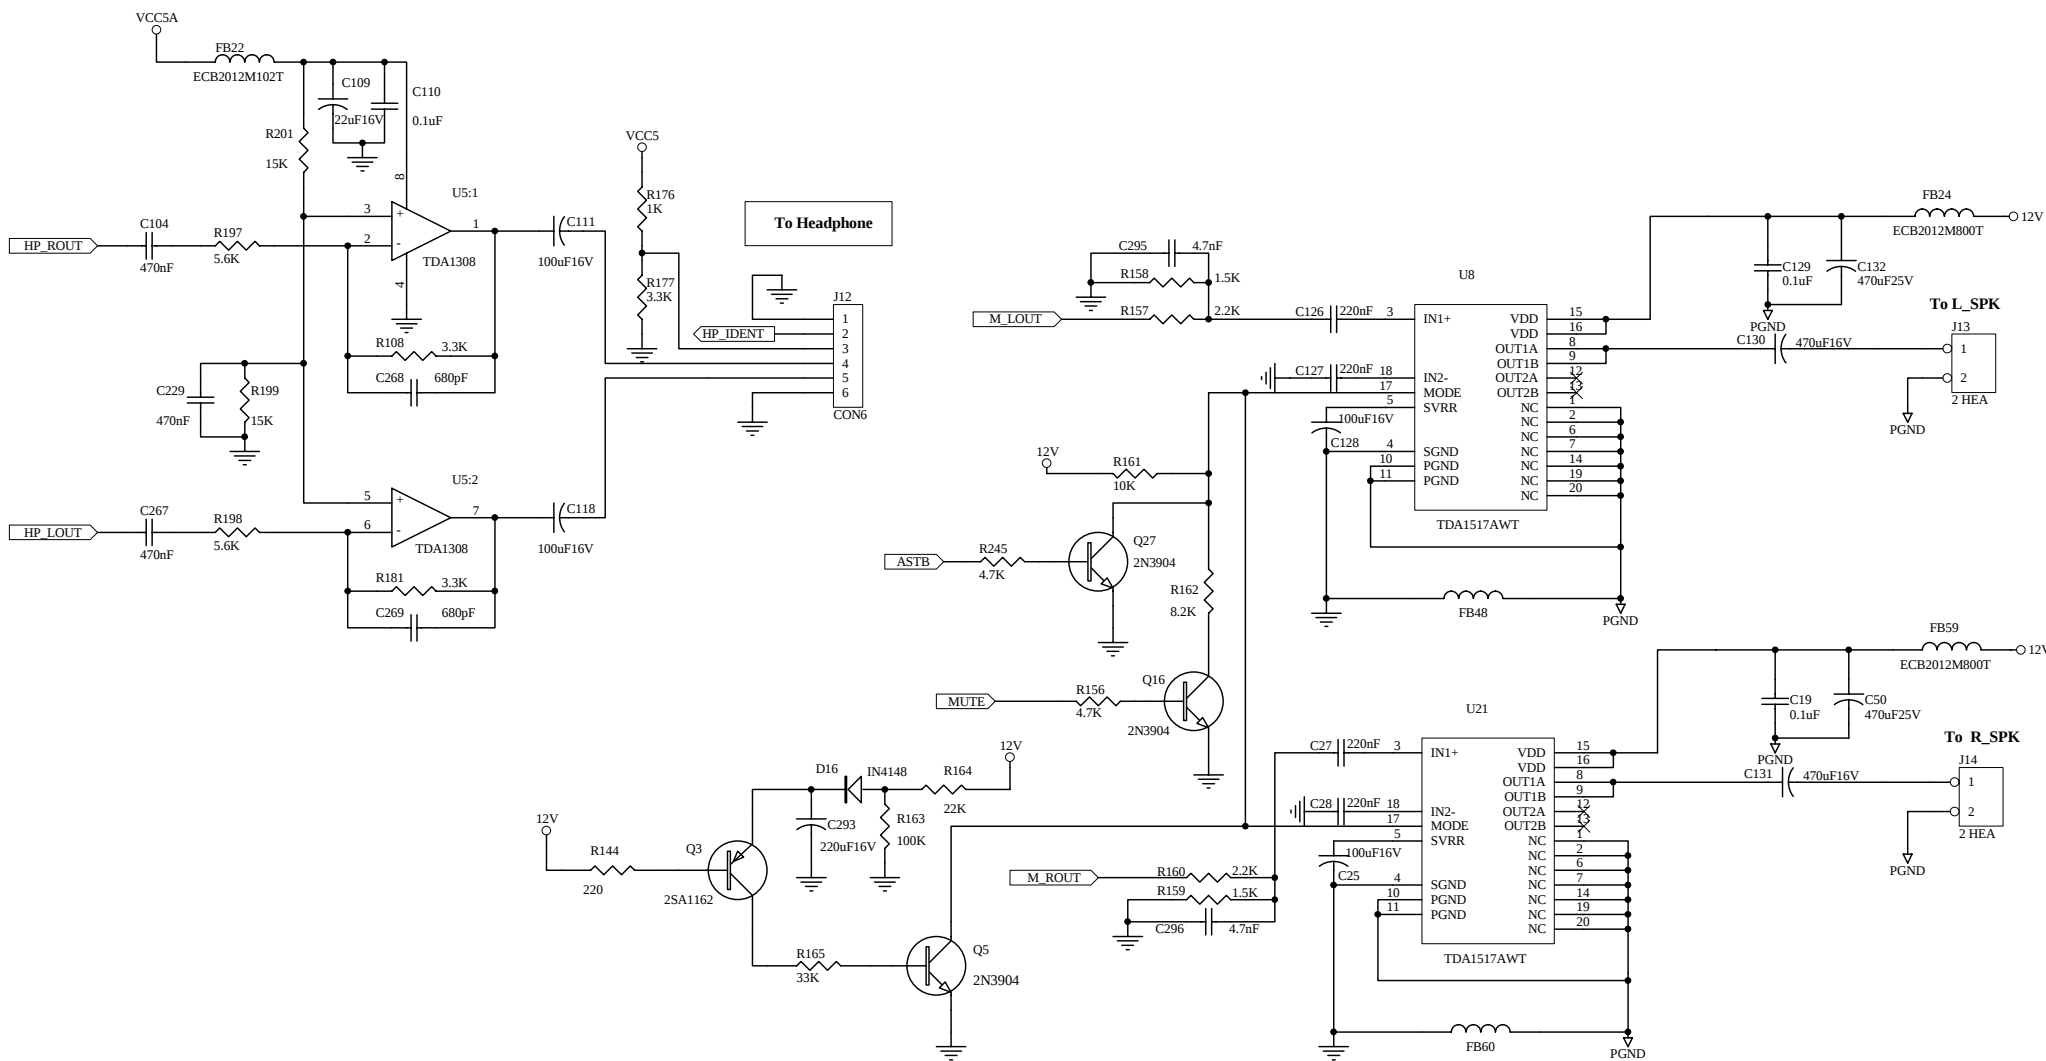


Title		
LS07-CHN-Sound Amplifier and Headphone		
Size	Number	Revision
B	8	Ver 5.0
Date:	21-Feb-2005	Sheet of
File:	E:\hy\产品\LS07\LS07_MPCB_PH5_CHN\Draw\041022.DDB	5

UPDATE CON= +5V, VGA CONNECT WITH UOC
UPDATE CON= 0V, VGA CONNECT WITH DDC


UPDATE_CON

R18
4.7k

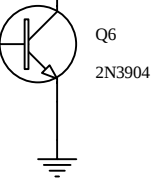

VCC5
R17
10k

SDA_UOC
DDC_SDA
VGA_SDA

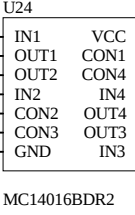

VCC5
C65
0.1uF

SCL_UOC
DDC_SCL
VGA_SCL

Title			VGA PORT UPDATE PROGRAM		
Size	Number		Revision		
A4	10		Ver 5.0		
Date:	21-Feb-2005		Sheet of		
File:	E:\hy\产品\LS07\LS07_MPCB_PH5_CHN\Drawn By		20041022.DDB		